


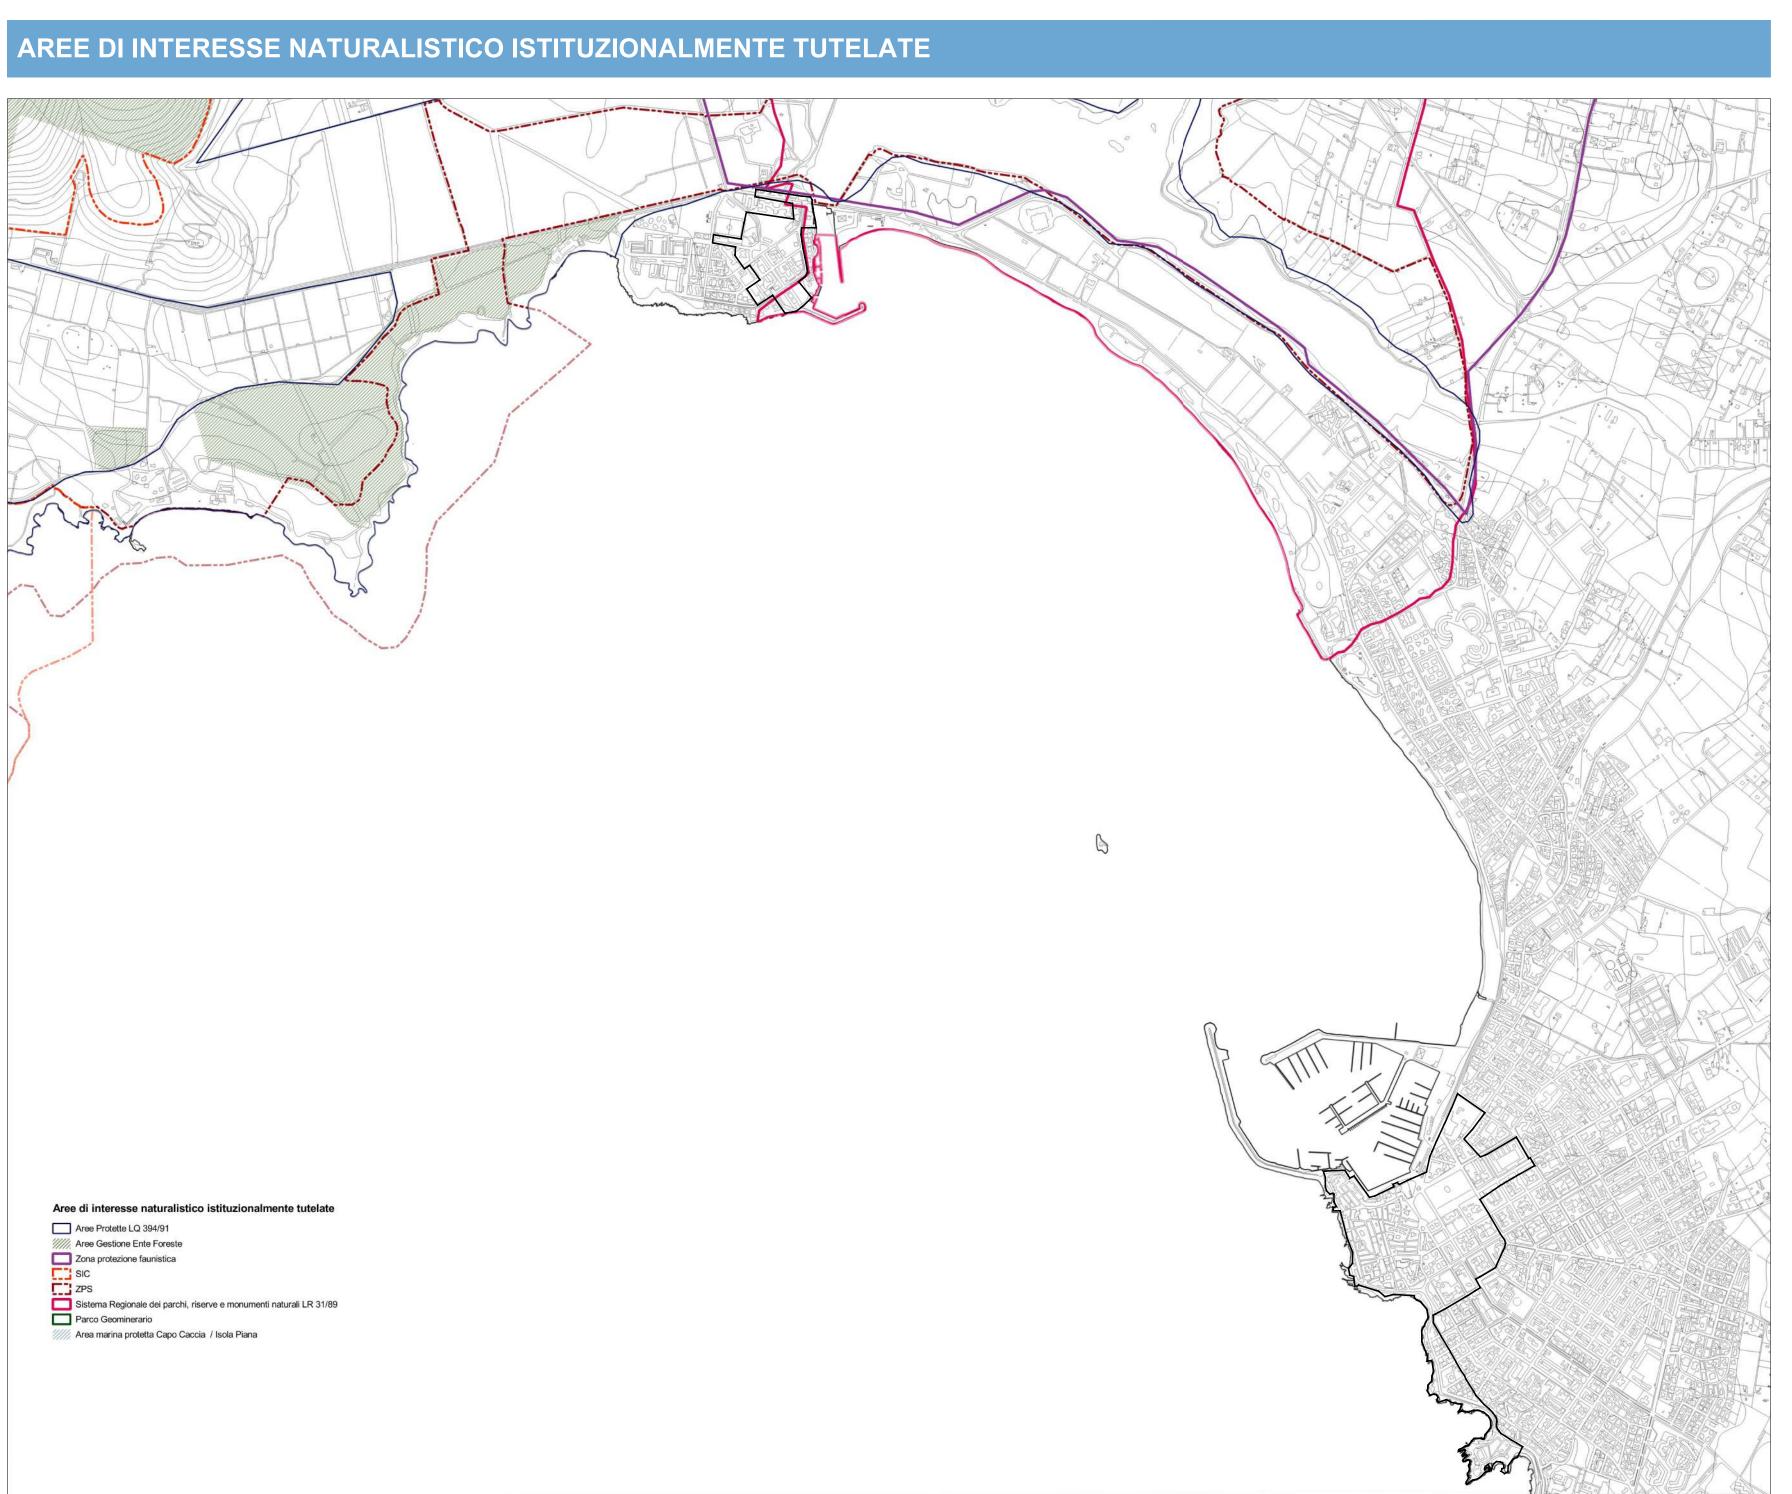





Scala 1:15.000

Scala 1:2000



Scala 1:15.000

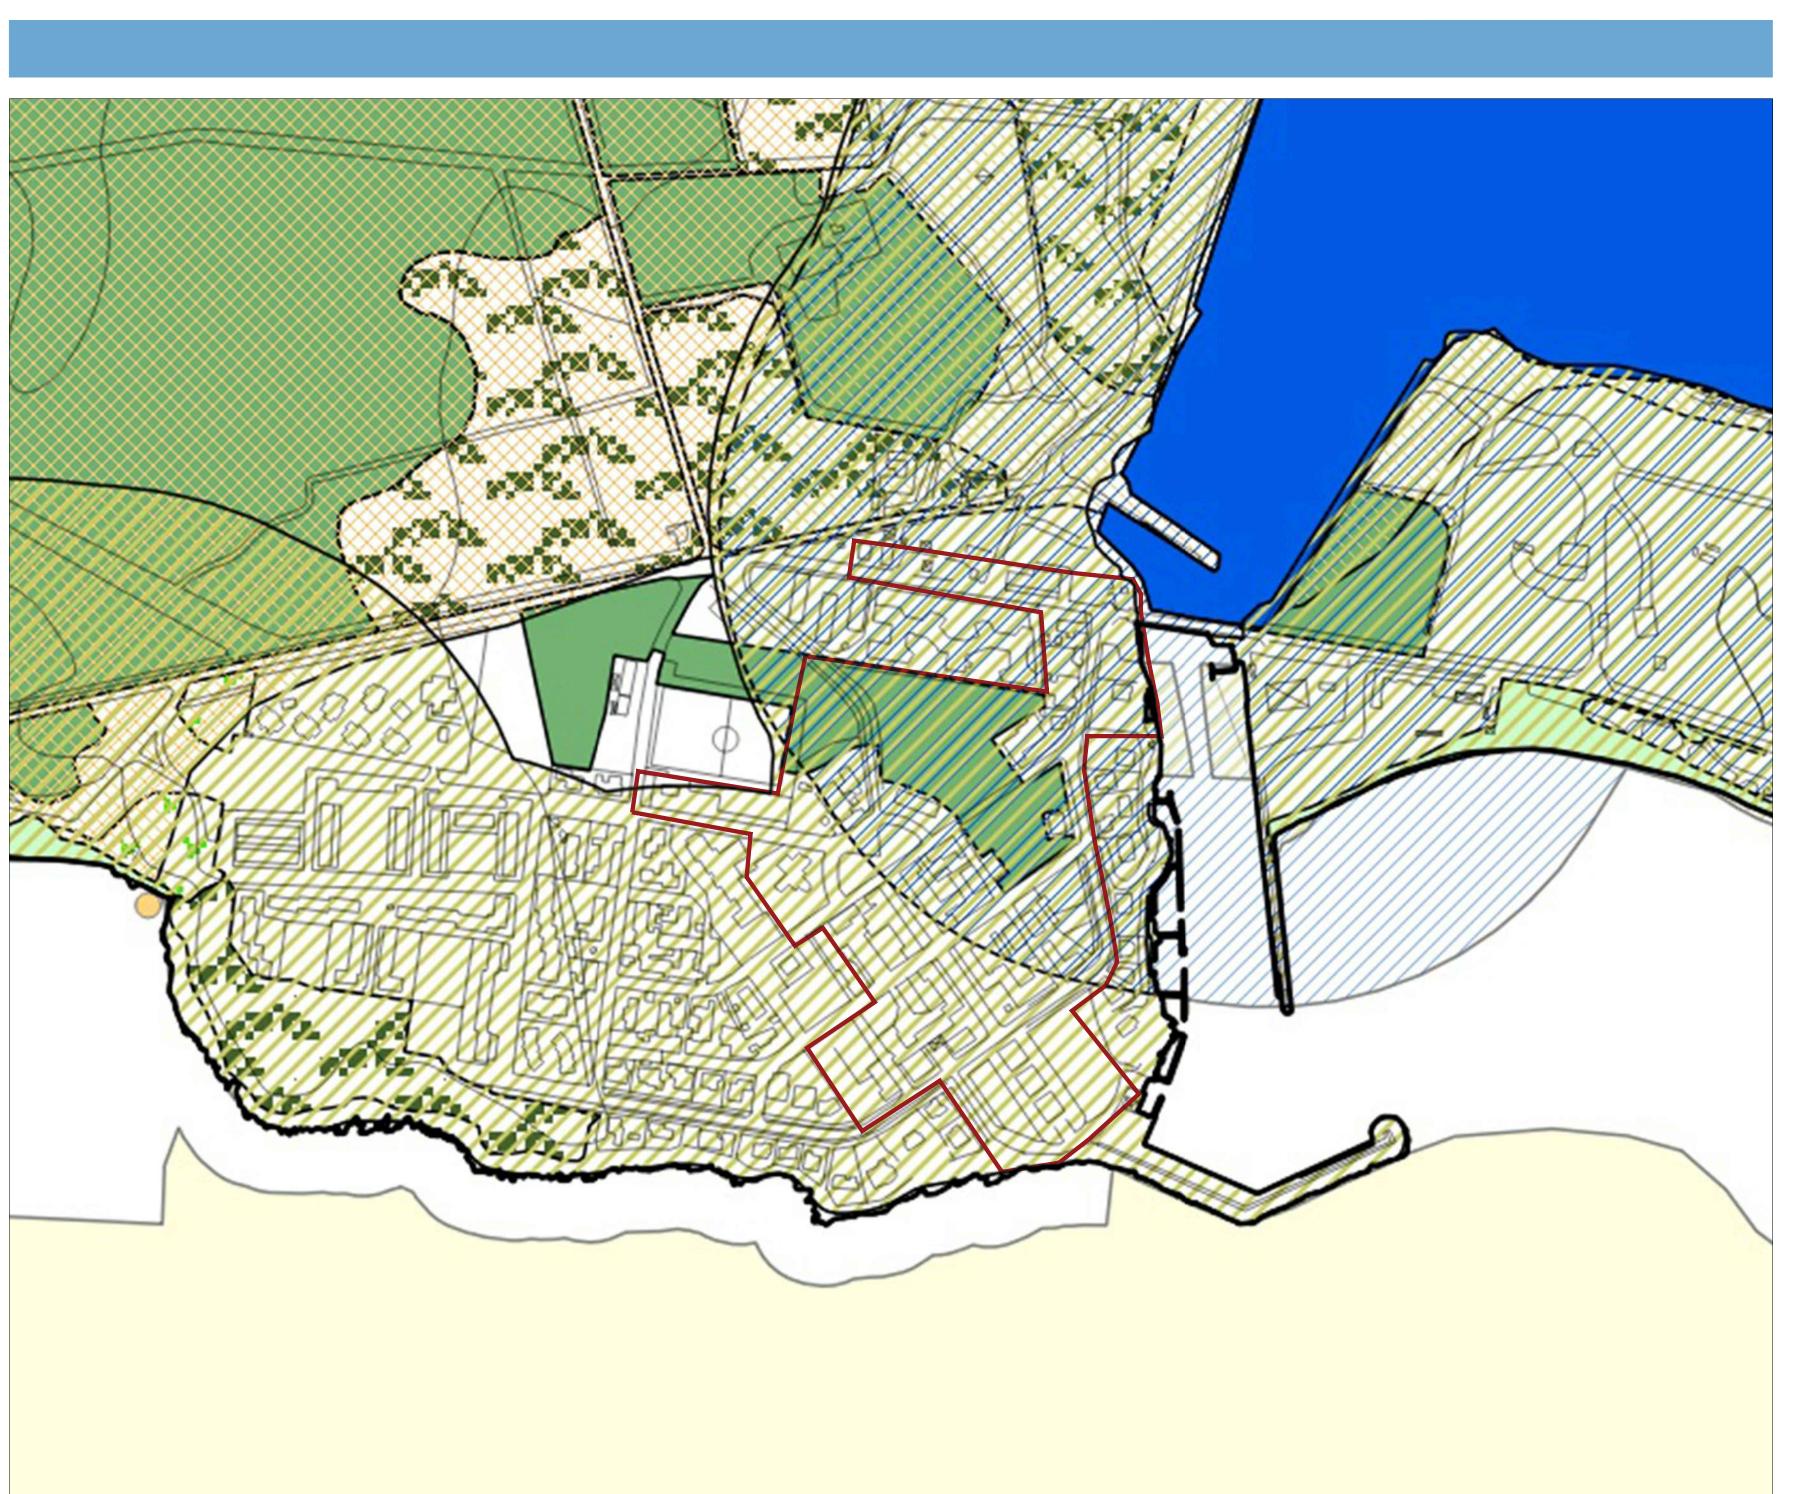

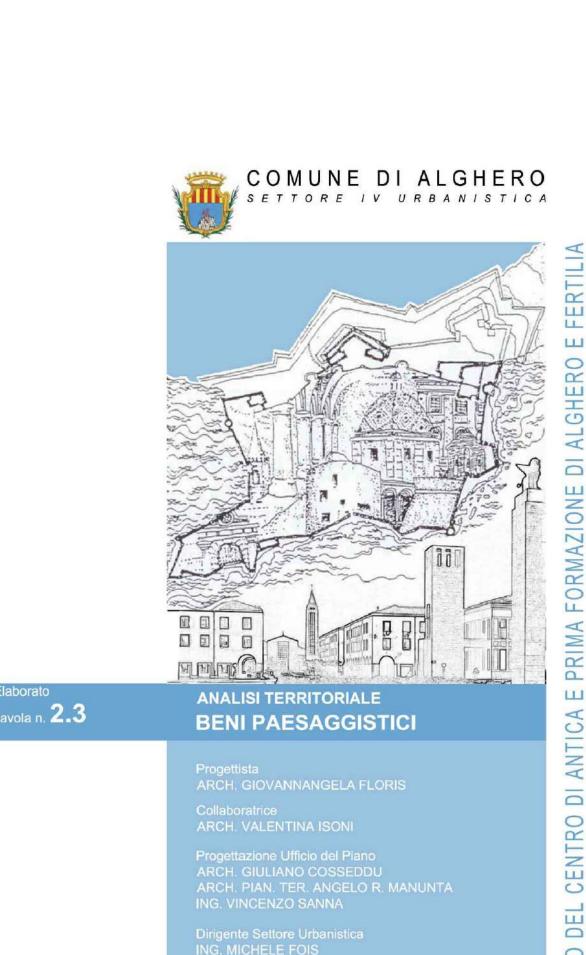

Pubb. BURAS N. del